
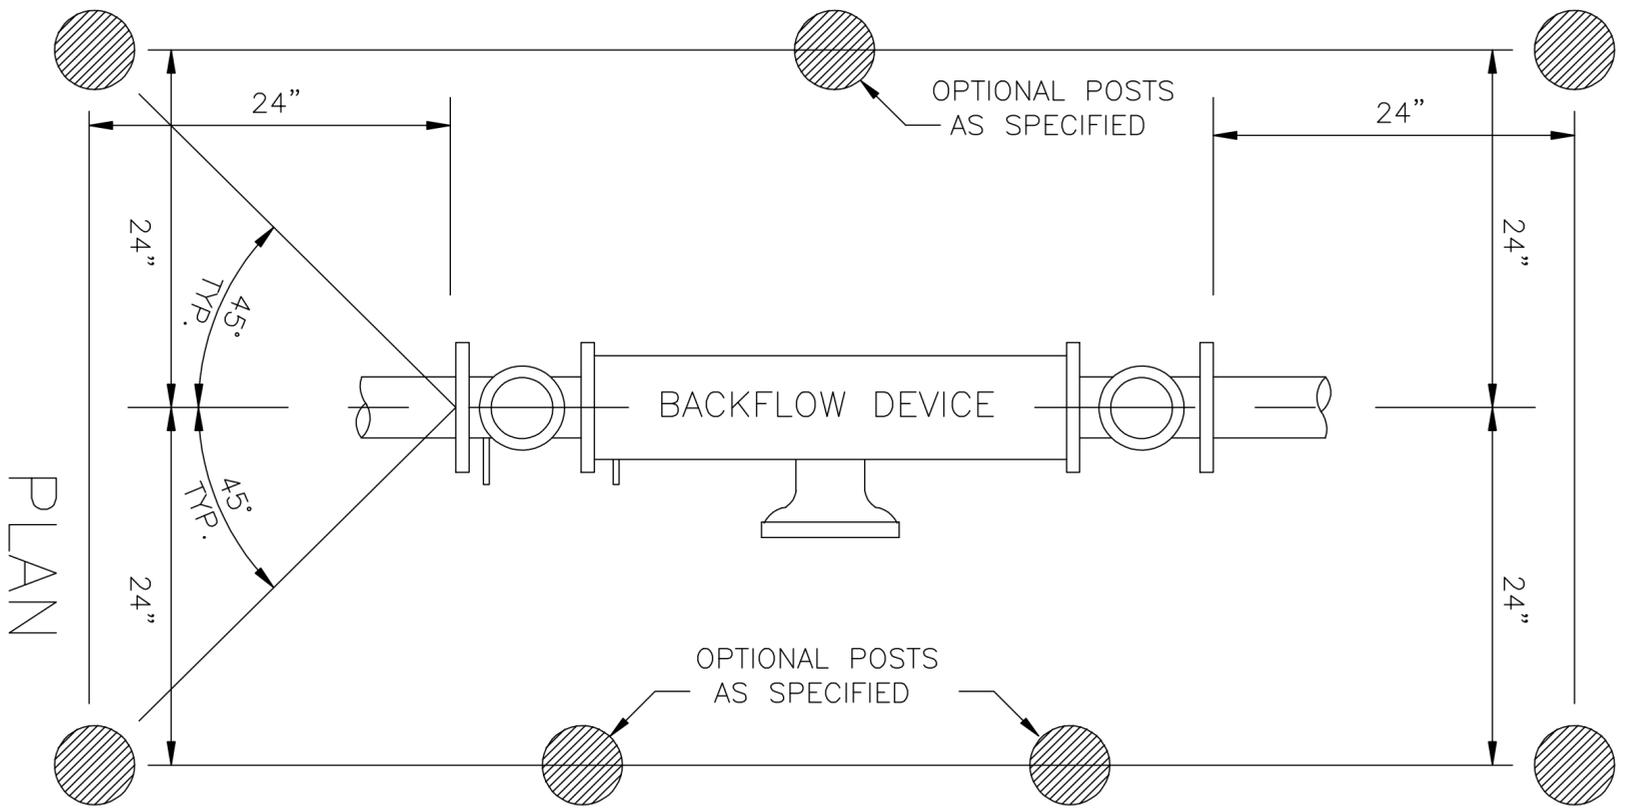


PLAN

TYPICAL - ALL POSTS

4" O.D. STEEL POST
(10.79 LB/FT) FILLED
WITH CONCRETE AND
PAINTED TO MATCH
ADJACENT EQUIPMENT

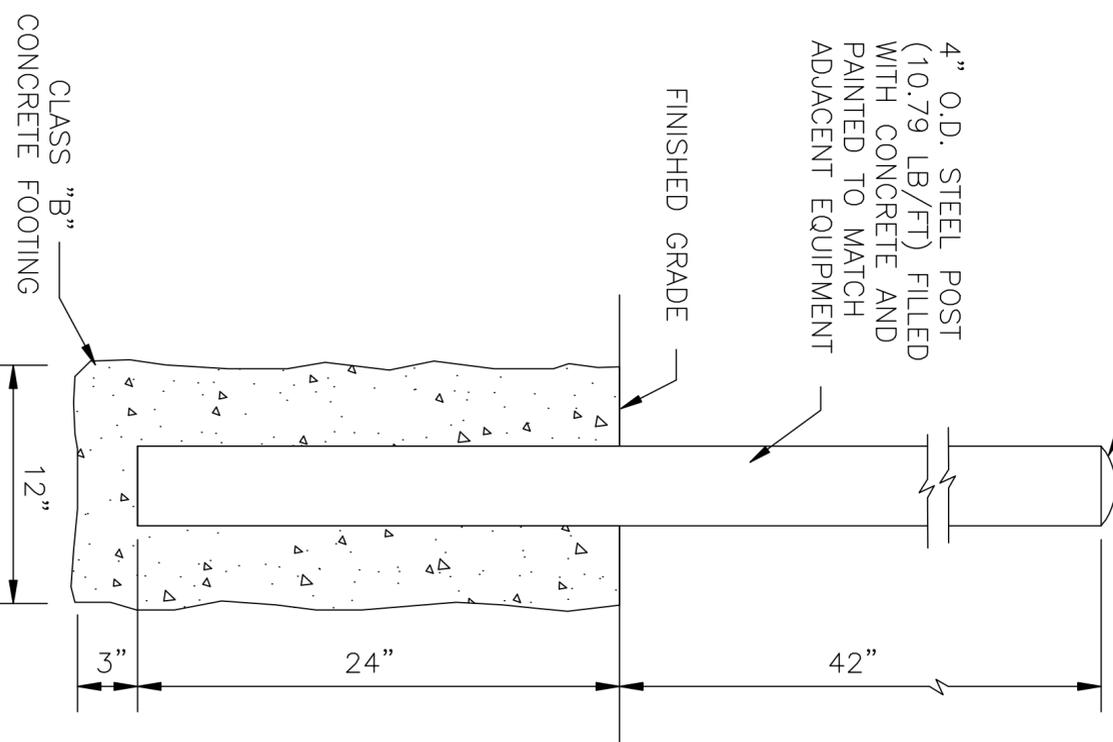

PLAN

OPTIONAL POSTS
AS SPECIFIED

OPTIONAL POSTS
AS SPECIFIED

1. NUMBER OF POSTS SHALL BE AS SPECIFIED TO FIT VARIOUS FIELD CONDITIONS.
2. POSTS MAY BE USED IN VARIOUS LOCATIONS TO PROTECT FIRE HYDRANTS, BACKFLOW DEVICES AND OTHER ABOVE GROUND EQUIPMENT AS REQUIRED.
3. PUBLIC RIGHT OF WAY POSTS SHALL BE PAINTED YELLOW ENAMEL, AXO-4 YELLOW GENERAL PAINT MANUFACTURING (G-35).

GUARD POST DETAILS

REF. & REV.
MARCH 2005
AUG. 2008

CITY OF MADERA

W-27