



STREET SERVICE CONNECTION

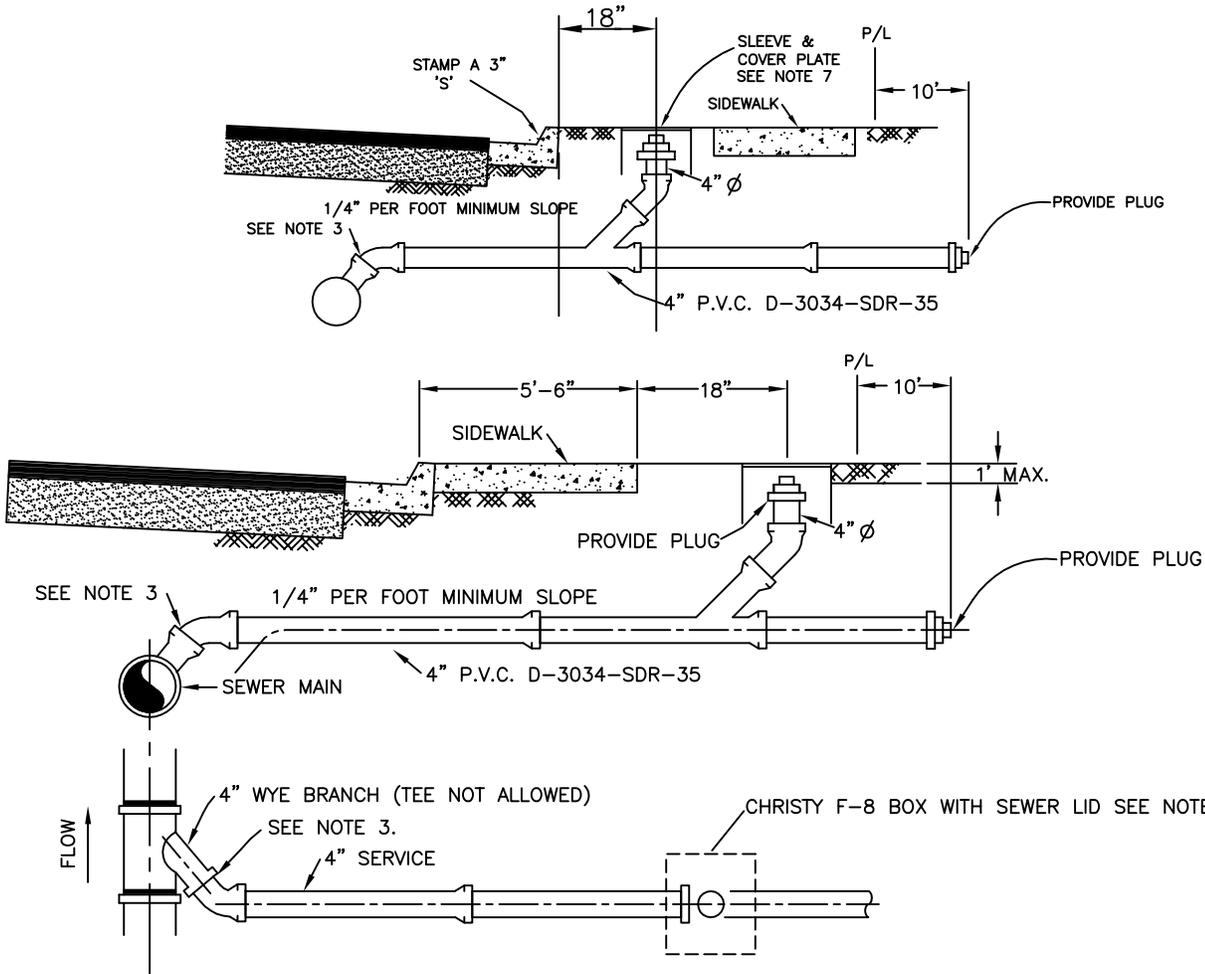

ALLEY SERVICE CONNECTION

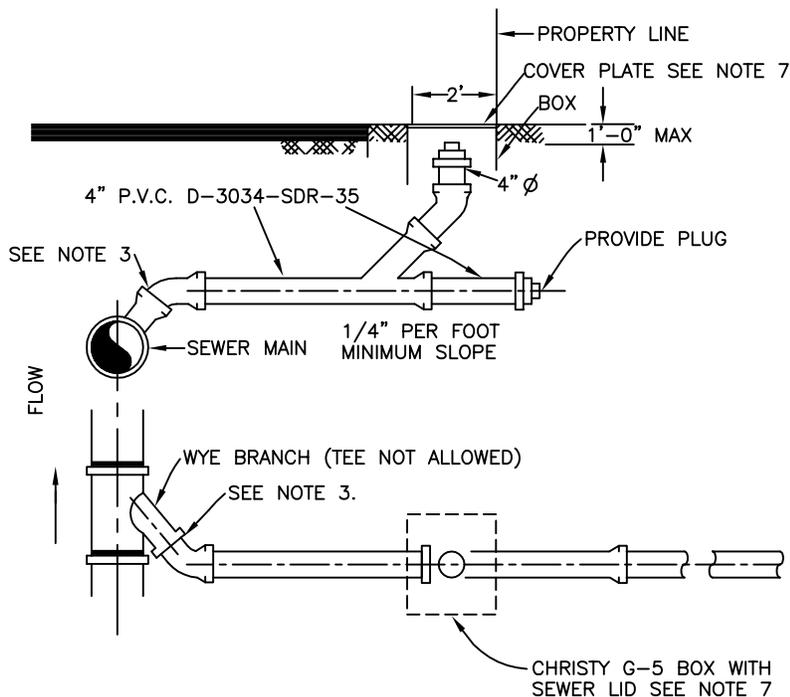

NOTES:

1. THE GRADE OF THE SEWER LATERAL SHALL BE NOT LESS THAN 2%.
2. AS-BUILT LOCATIONS OF LATERALS SHALL BE PROVIDED TO D.P.W. PRIOR TO FINAL ACCEPTANCE OF THE PROJECT.
3. SEE 17.7 OF SPECIFICATIONS FOR SERVICE PIPE INSTALLATION.
4. INSTALL LENGTH OF PIPE BETWEEN BEND AND WYE AS NEEDED TO ACHIEVE ELEV. CHANGES.
5. INSTALL SEWER CLEANOUT PER ADOPTED U.P.C.
6. LANDSCAPING SHALL NOT BE PLANTED WITHIN 2 FEET OF SEWER CLEANOUT
7. BOX/COVER PLATE SHALL BE AS FOLLOWS:
 - 1) BEHIND CURB OR SIDEWALK F-8 BOX WITH SEWER MARKING
 - 2) WITHIN A DRIVEWAY OR ALLEY G-5 WITH SEWER MARKING